


Facade Jardin

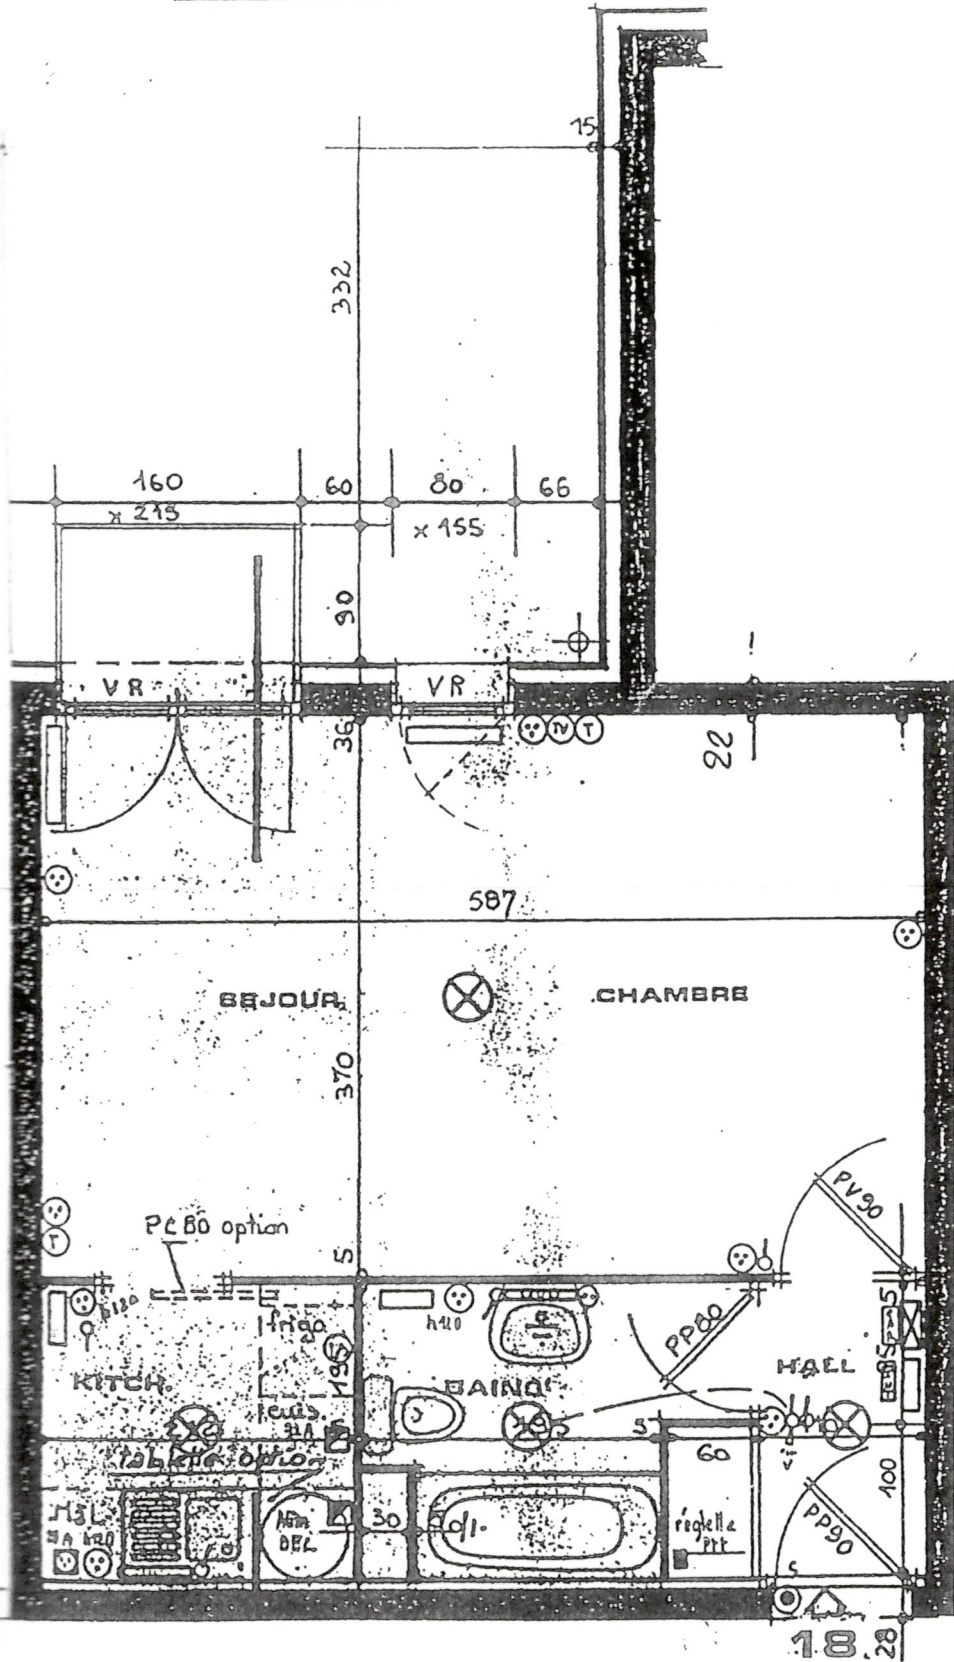

224

T.1bis